


COMMUNITY FACILITIES PLAN BROADVIEW, ILLINOIS

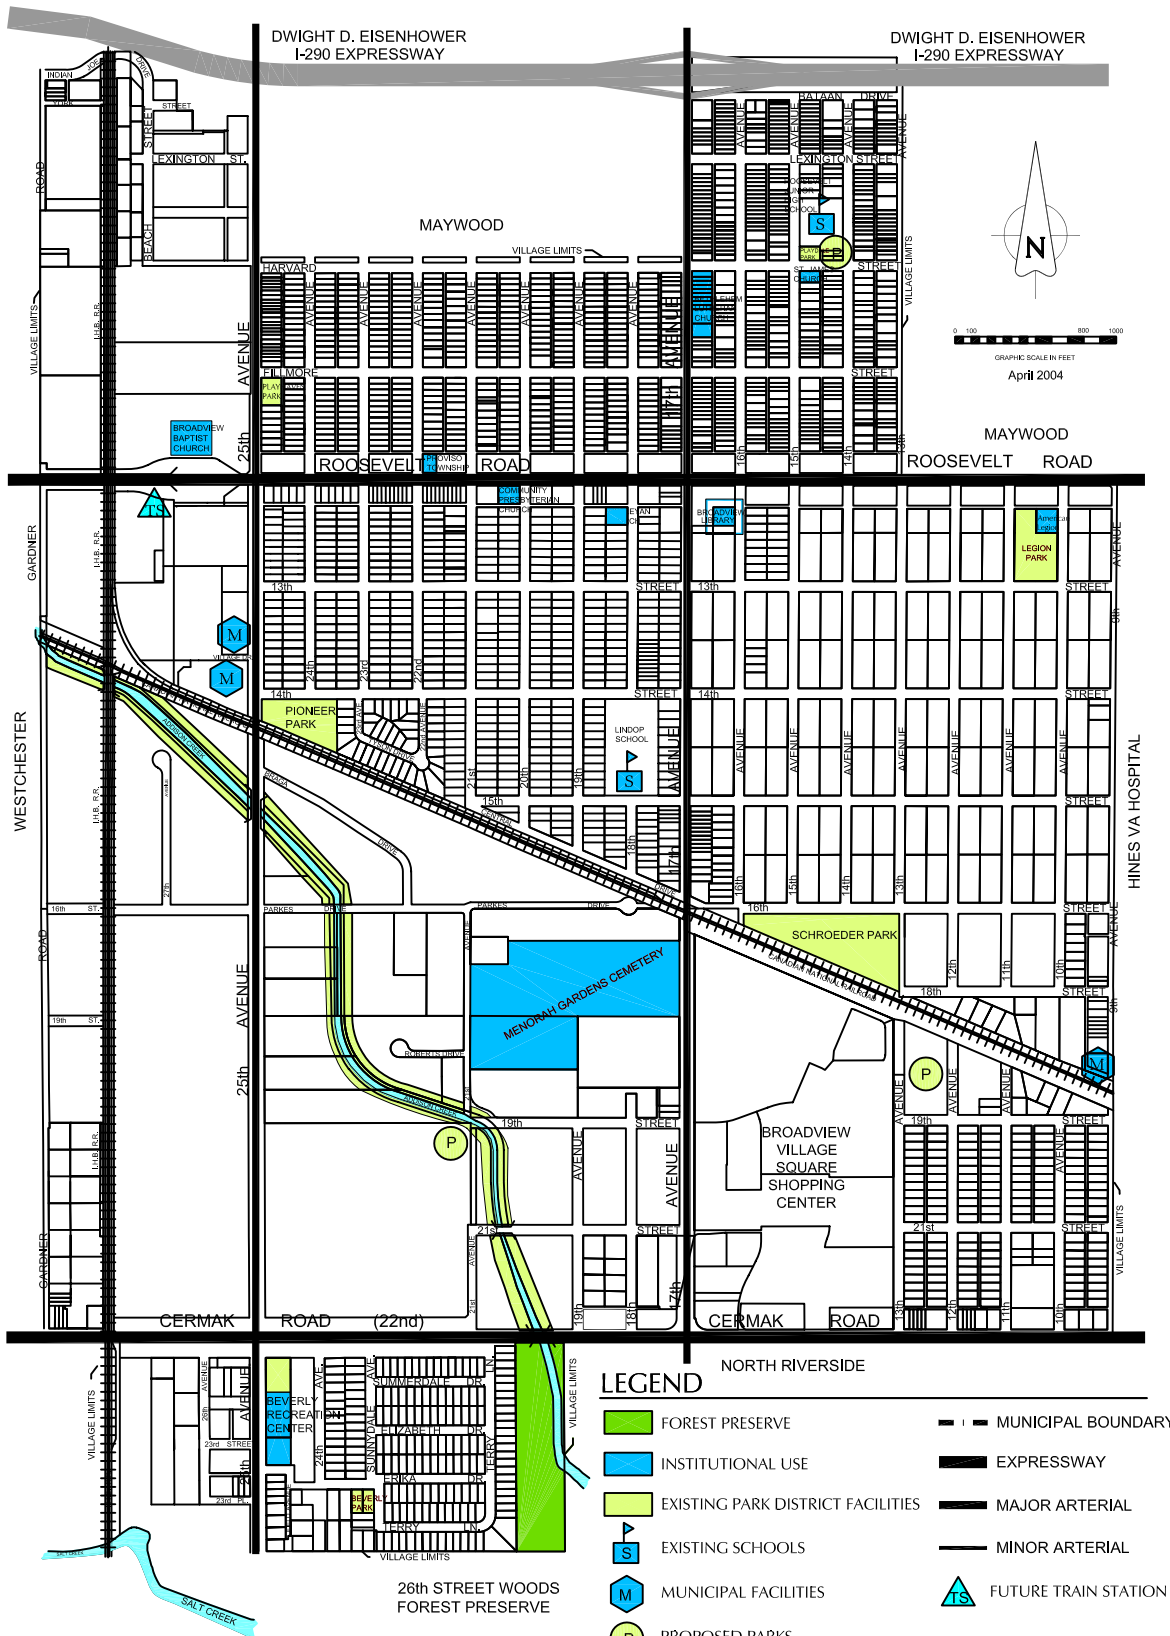

BASE MAP PROVIDED BY:
EDWIN HANCOCK ENGINEERING COMPANY
CONSULTING ENGINEERS
9933 ROOSEVELT ROAD WESTCHESTER, ILLINOIS 60154-2790
(708) 865-0300



627 Grove Street
Evanston, Illinois 60201
Tel 847.869.2015
Fax 847.869.2059